



TOWARDS HWY 51

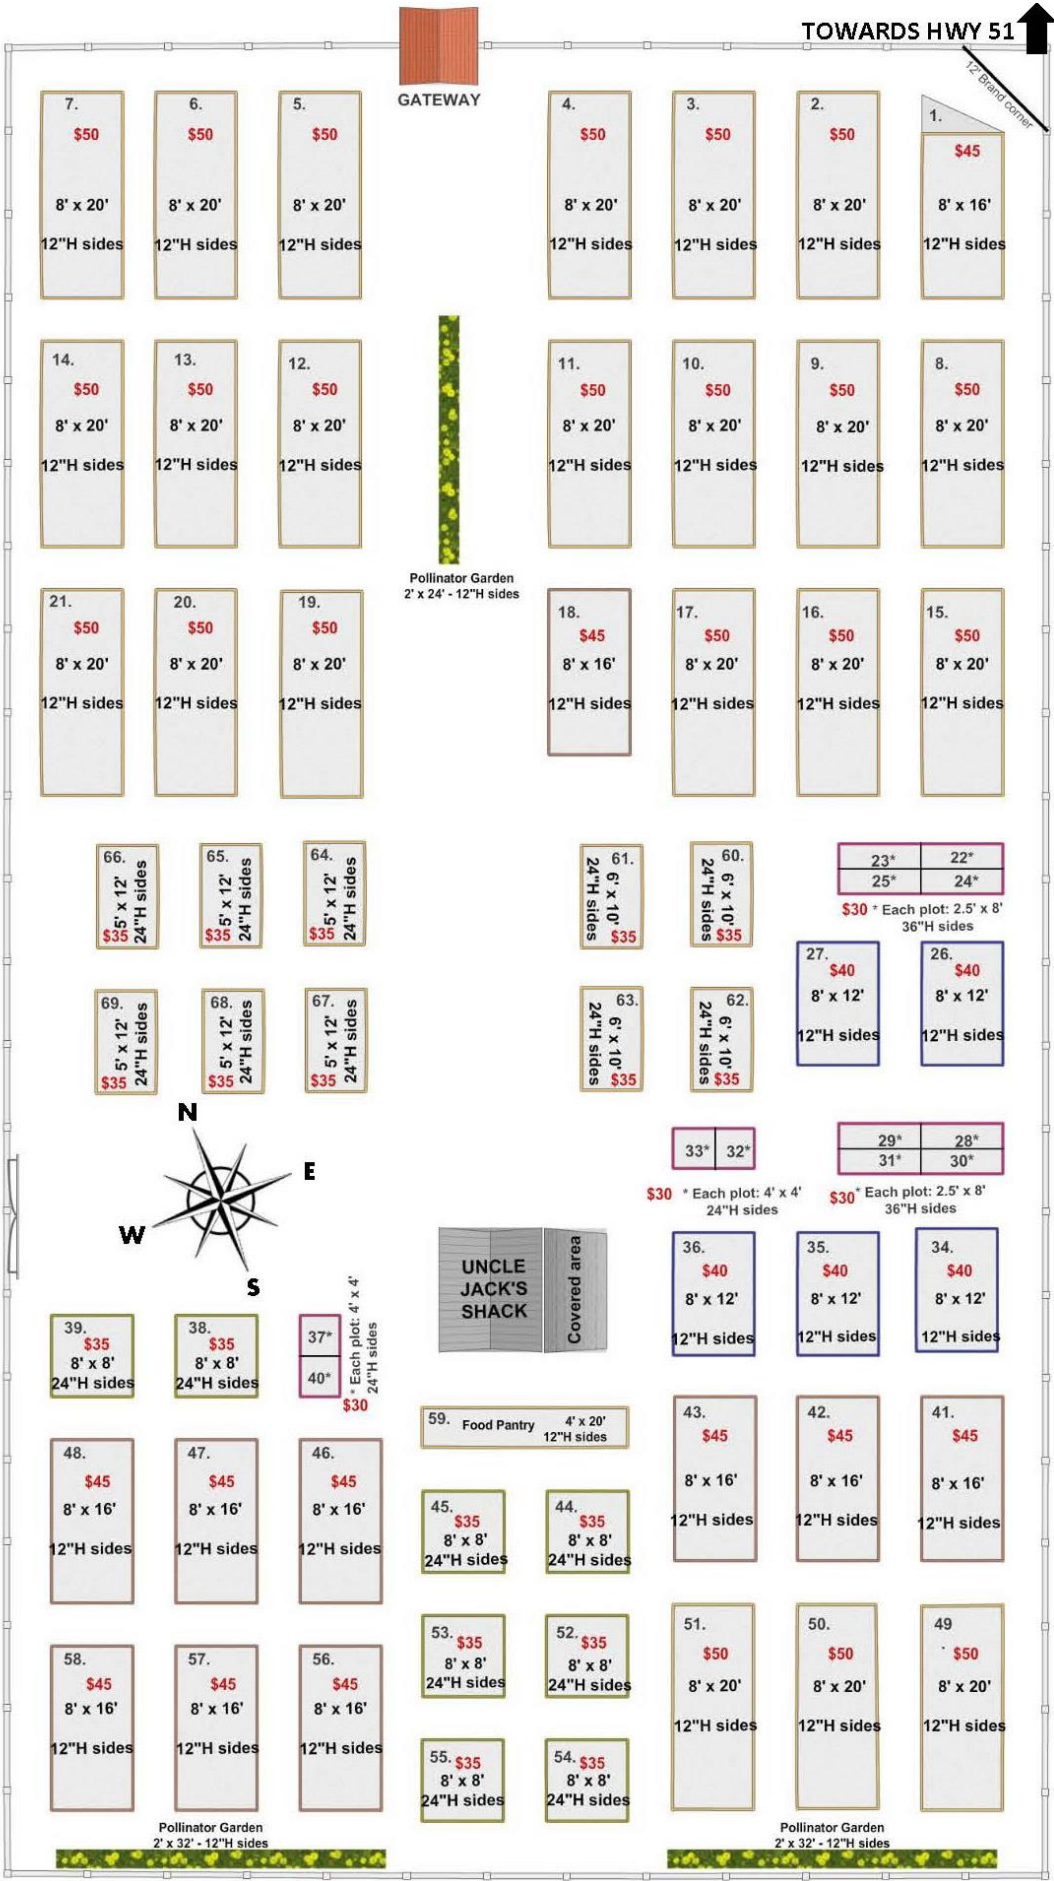

GATEWAY



Airport Rd.

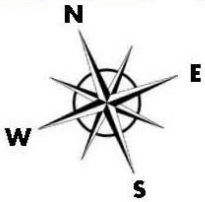

\* Each plot: 4' x 4' 24"H sides \$30

\* Each plot: 4' x 4' 24"H sides \$30

\* Each plot: 2.5' x 8' 36"H sides \$30

Pollinator Garden 2' x 32' - 12"H sides

Pollinator Garden 2' x 32' - 12"H sides

TOWARDS AIRPORT